



N+00 (1/50)

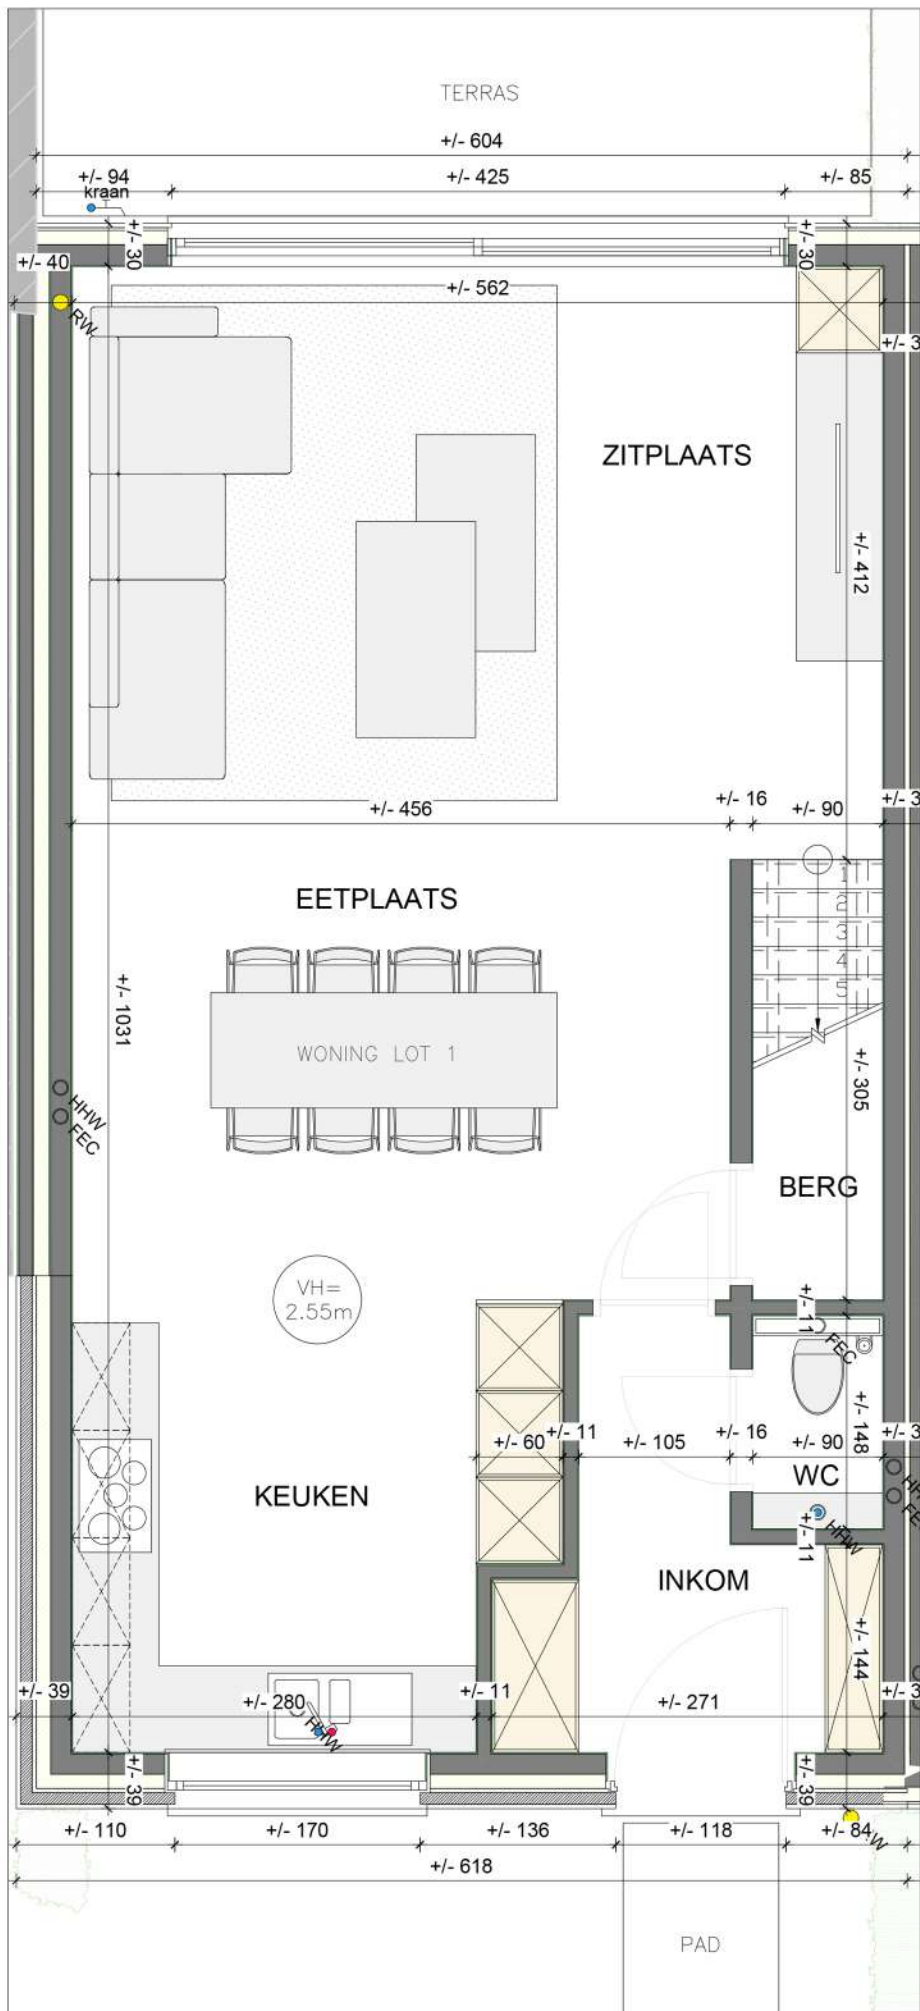

N+01 (1/50)

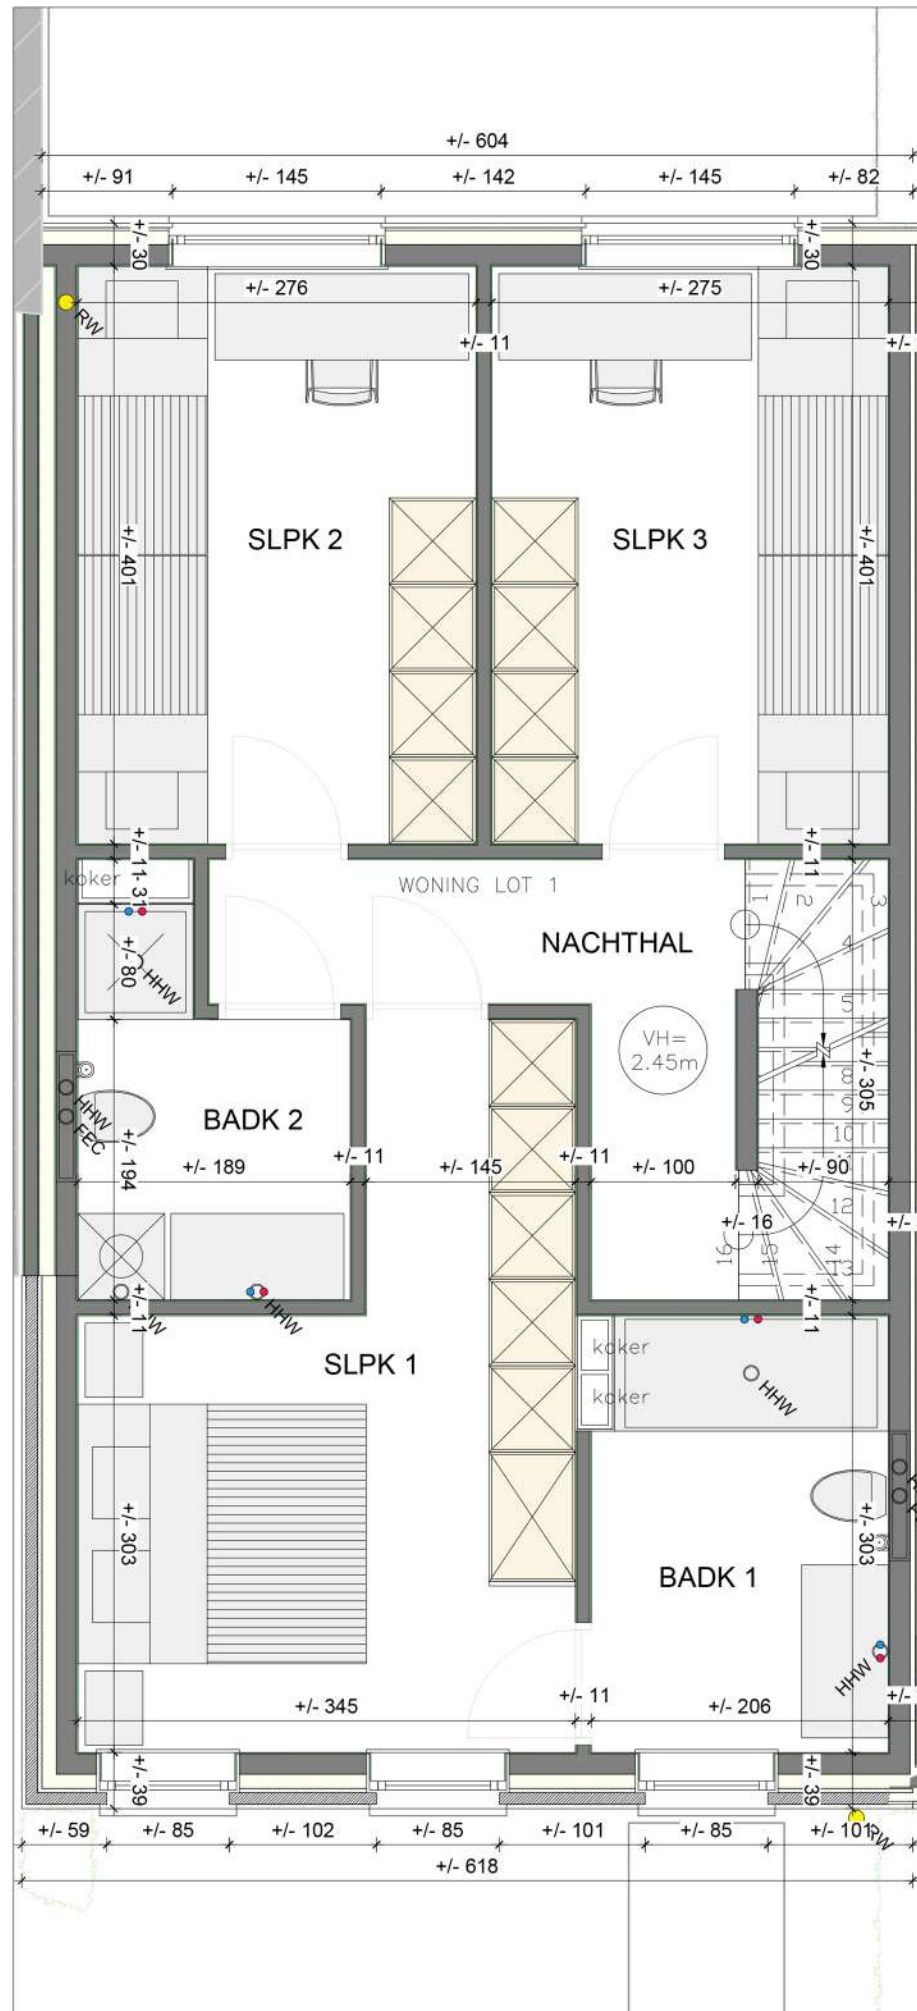

ZOLDER (1/50)

